

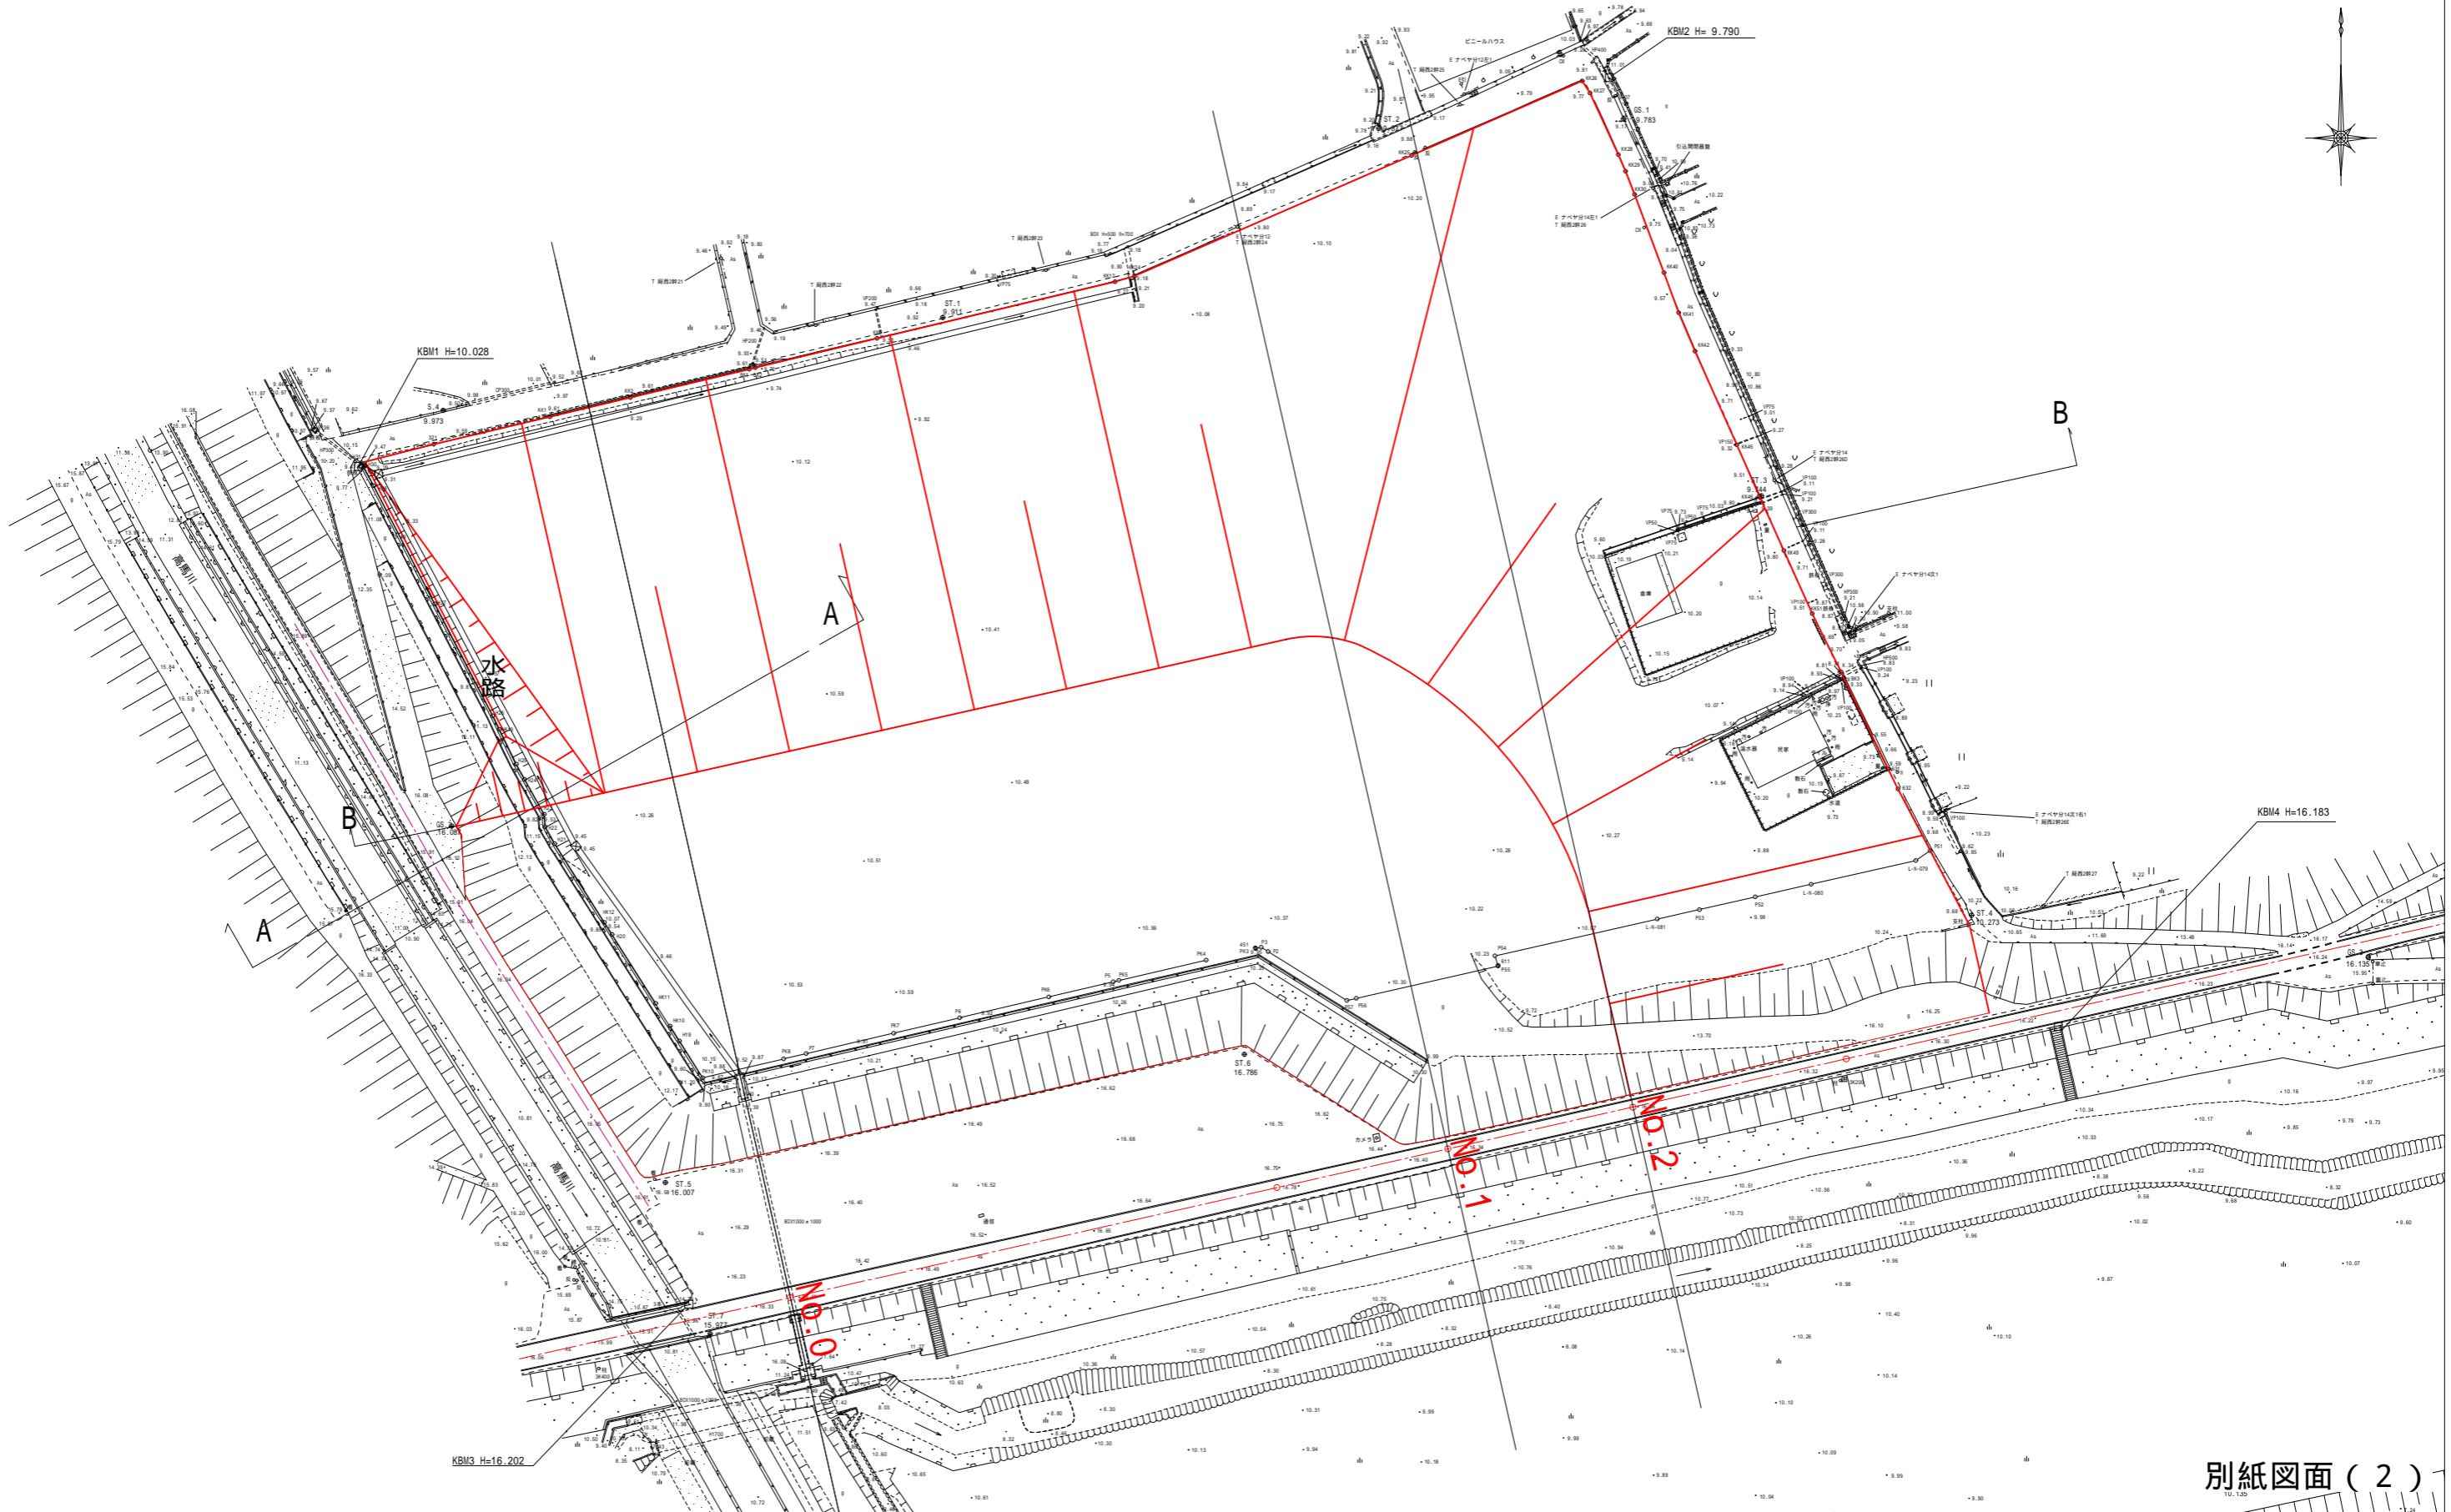


平面図 S=1:1,000(A3)
S=1:500(A1)

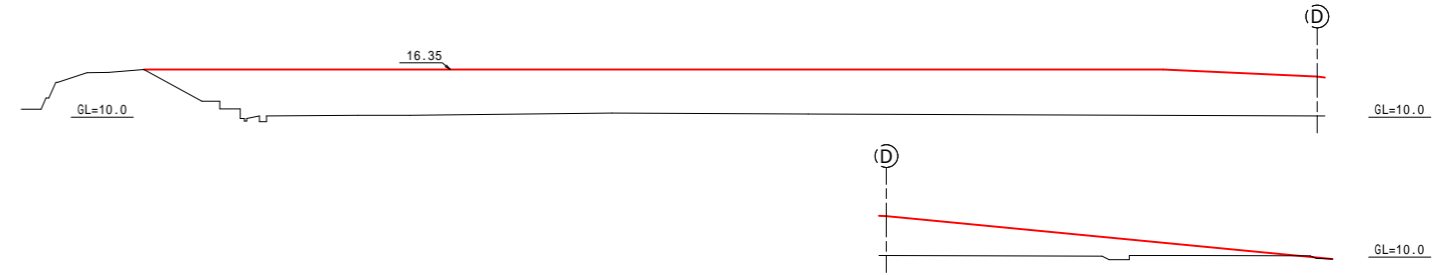

横断図 S=1:1,000(A3)
S=1:500(A1)

参考断面
B-B

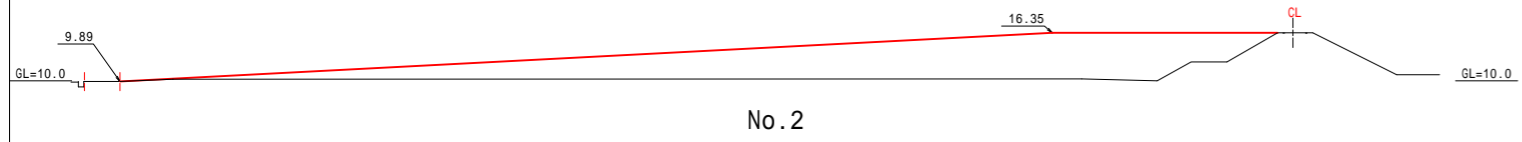

No. 2

No. 1

NO. 0

参考断面
A-A

